




1ST FLOOR
(basement not shown)

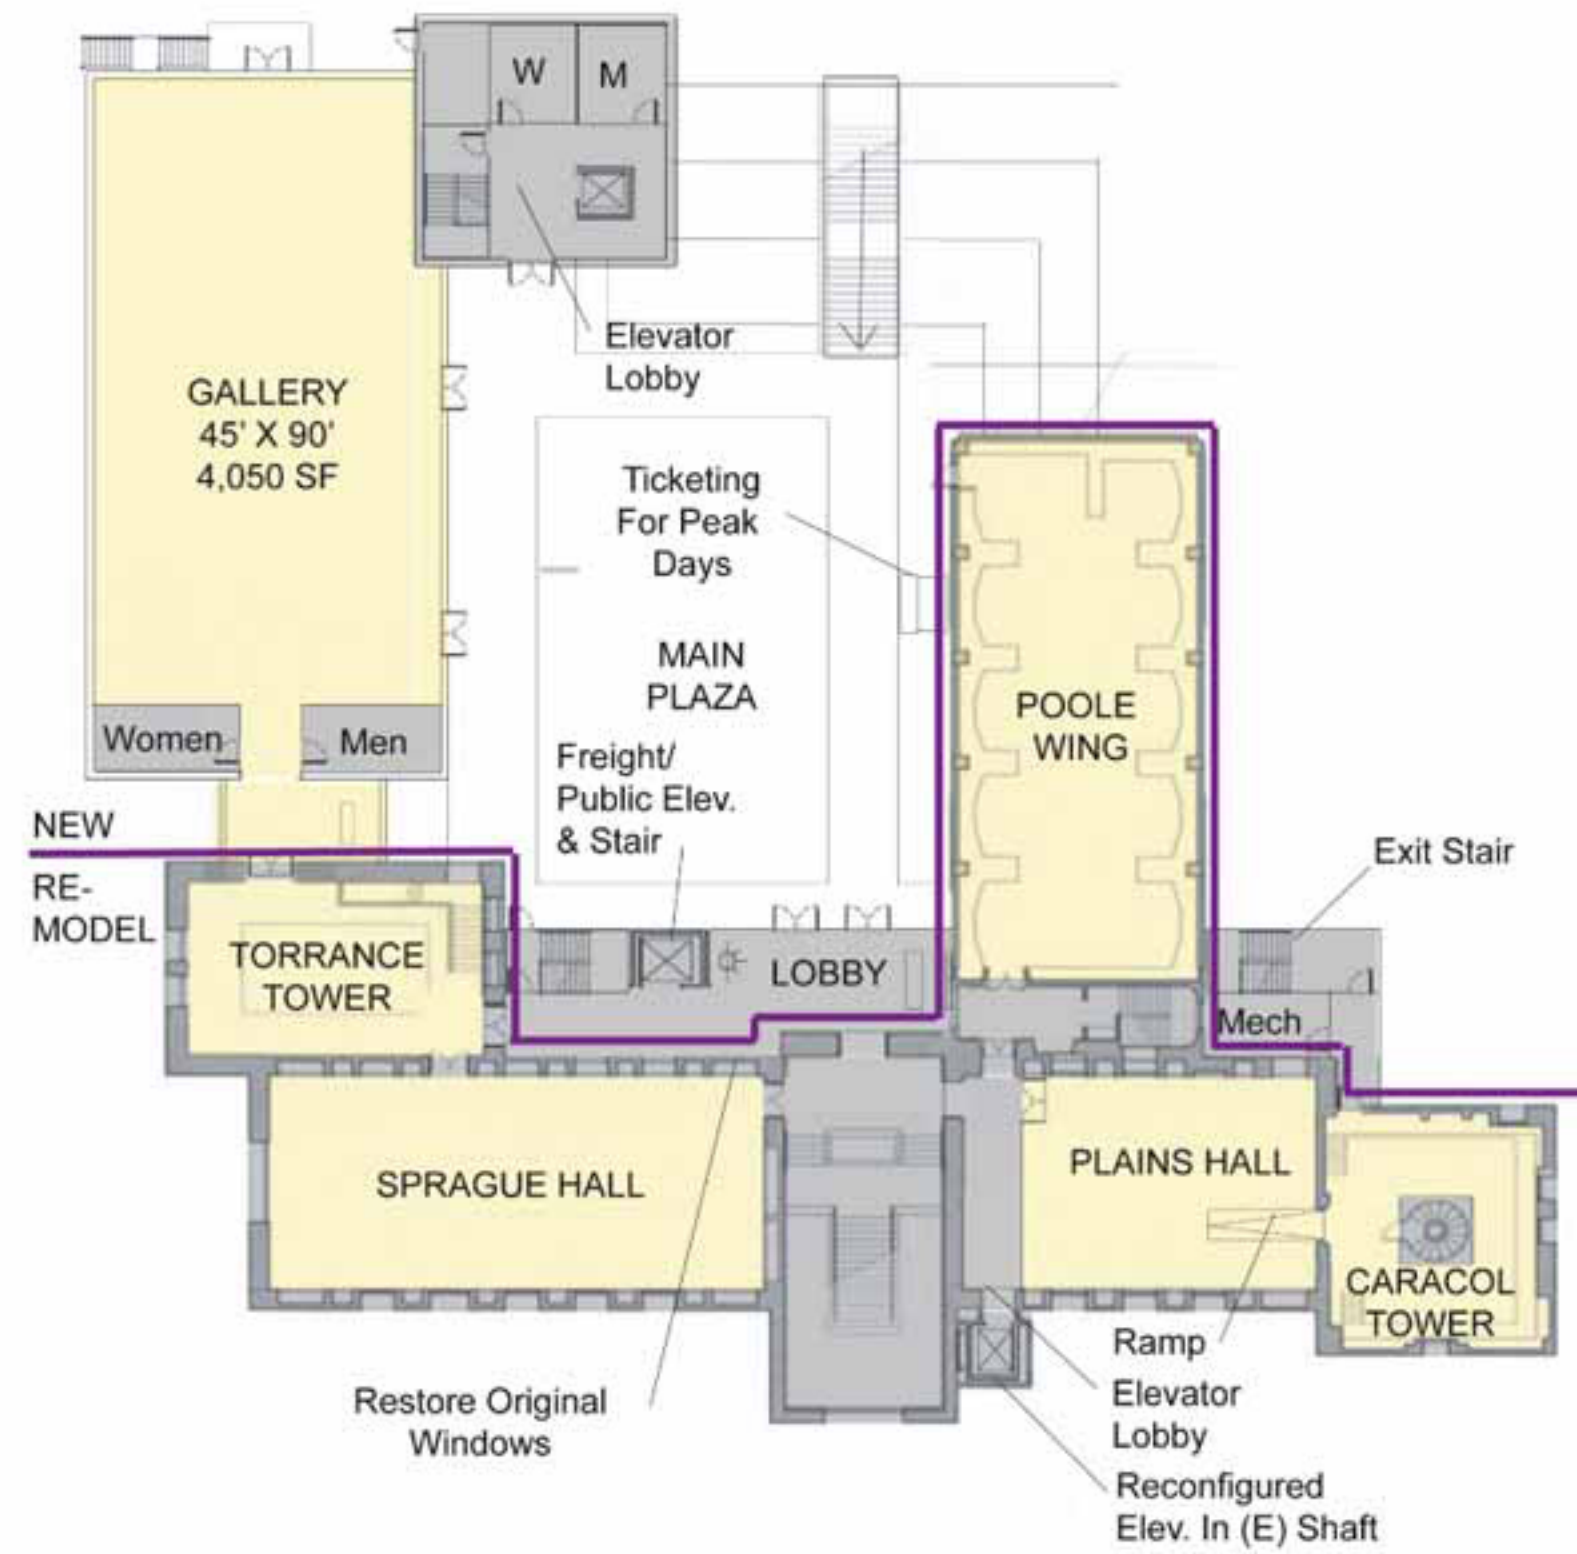

2ND FLOOR

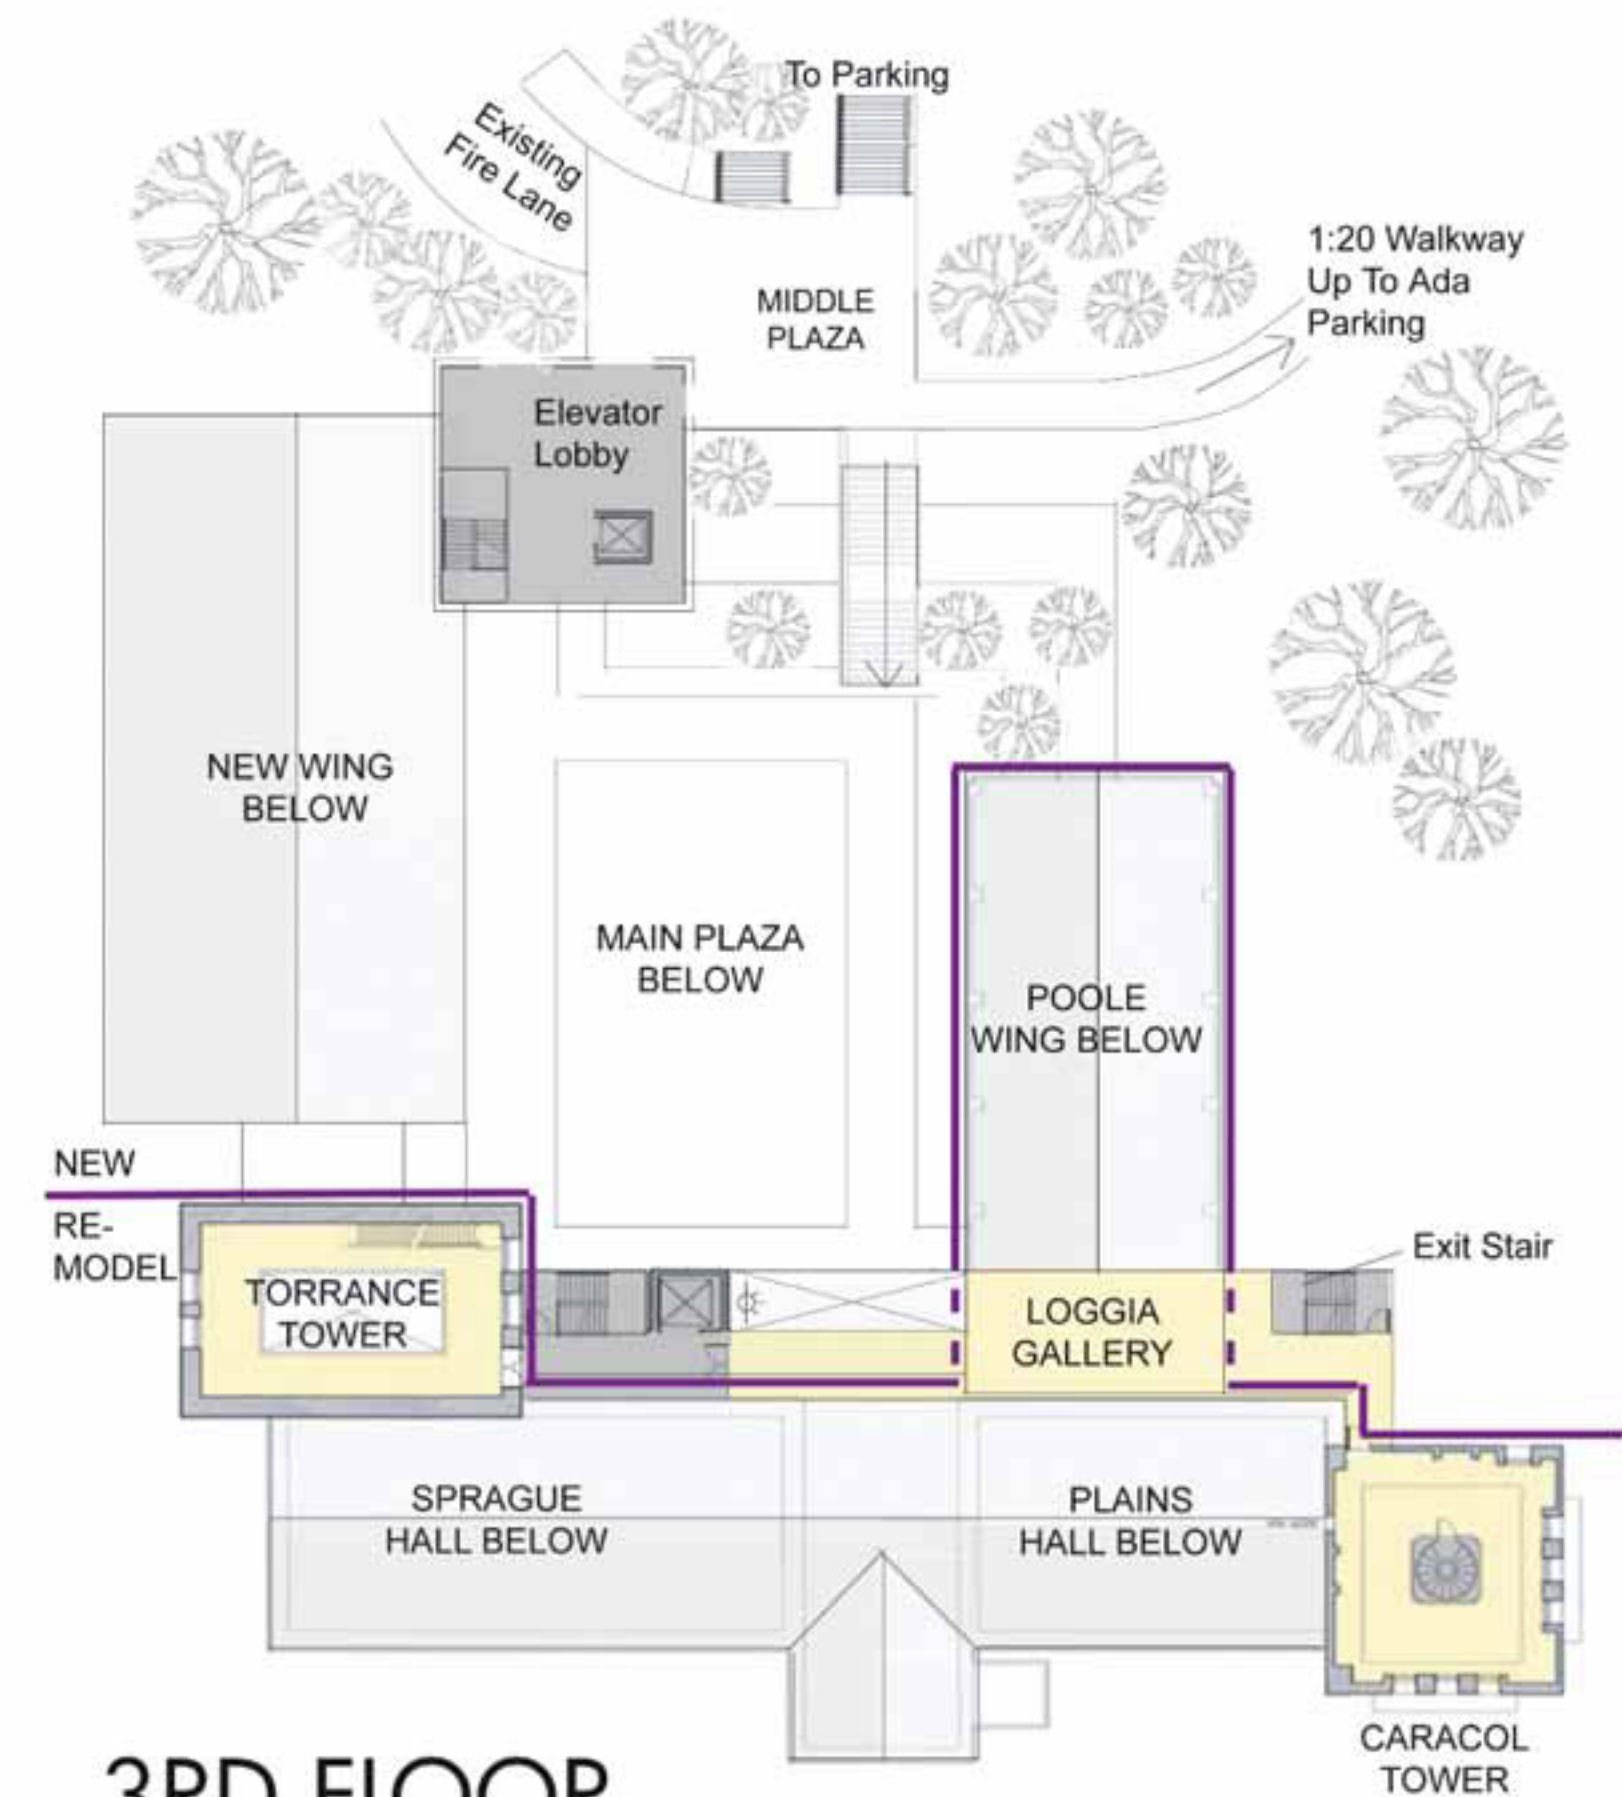

3RD FLOOR

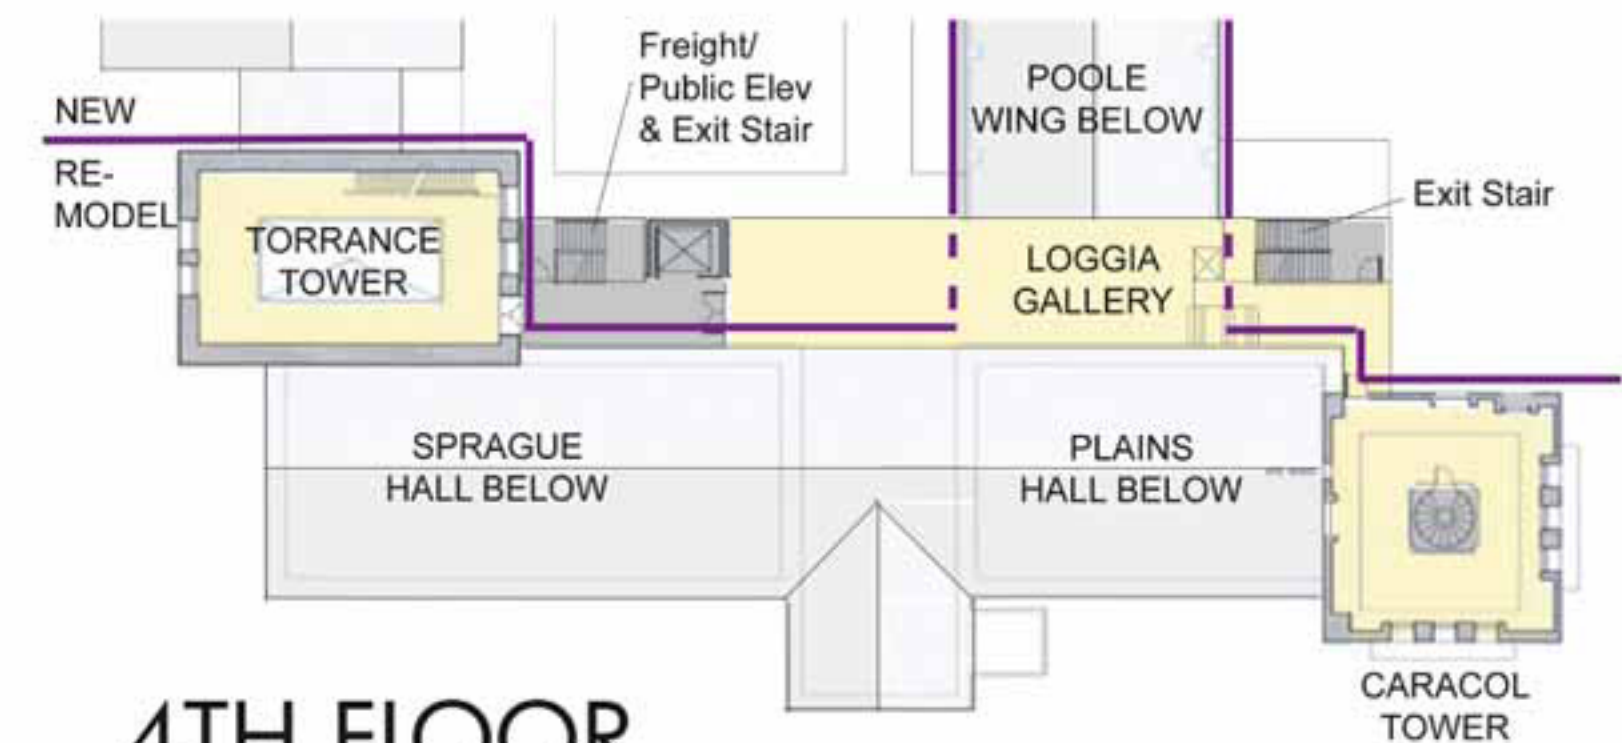

4TH FLOOR
(partial)

GALLERY SQUARE FOOTAGE: 9,875 SF Existing
17,495 SF Proposed Option B

LEGEND:

- GALLERY PROGRAM
- CIRCULATION & CORE FUNCTIONS
- NON-GALLERY PROGRAM
- ADMIN/SUPPORT PROGRAMS
- BOUNDARY LINE BETWEEN NEW & REMODEL CONSTRUCTION

